


CIVIL SITE PLAN

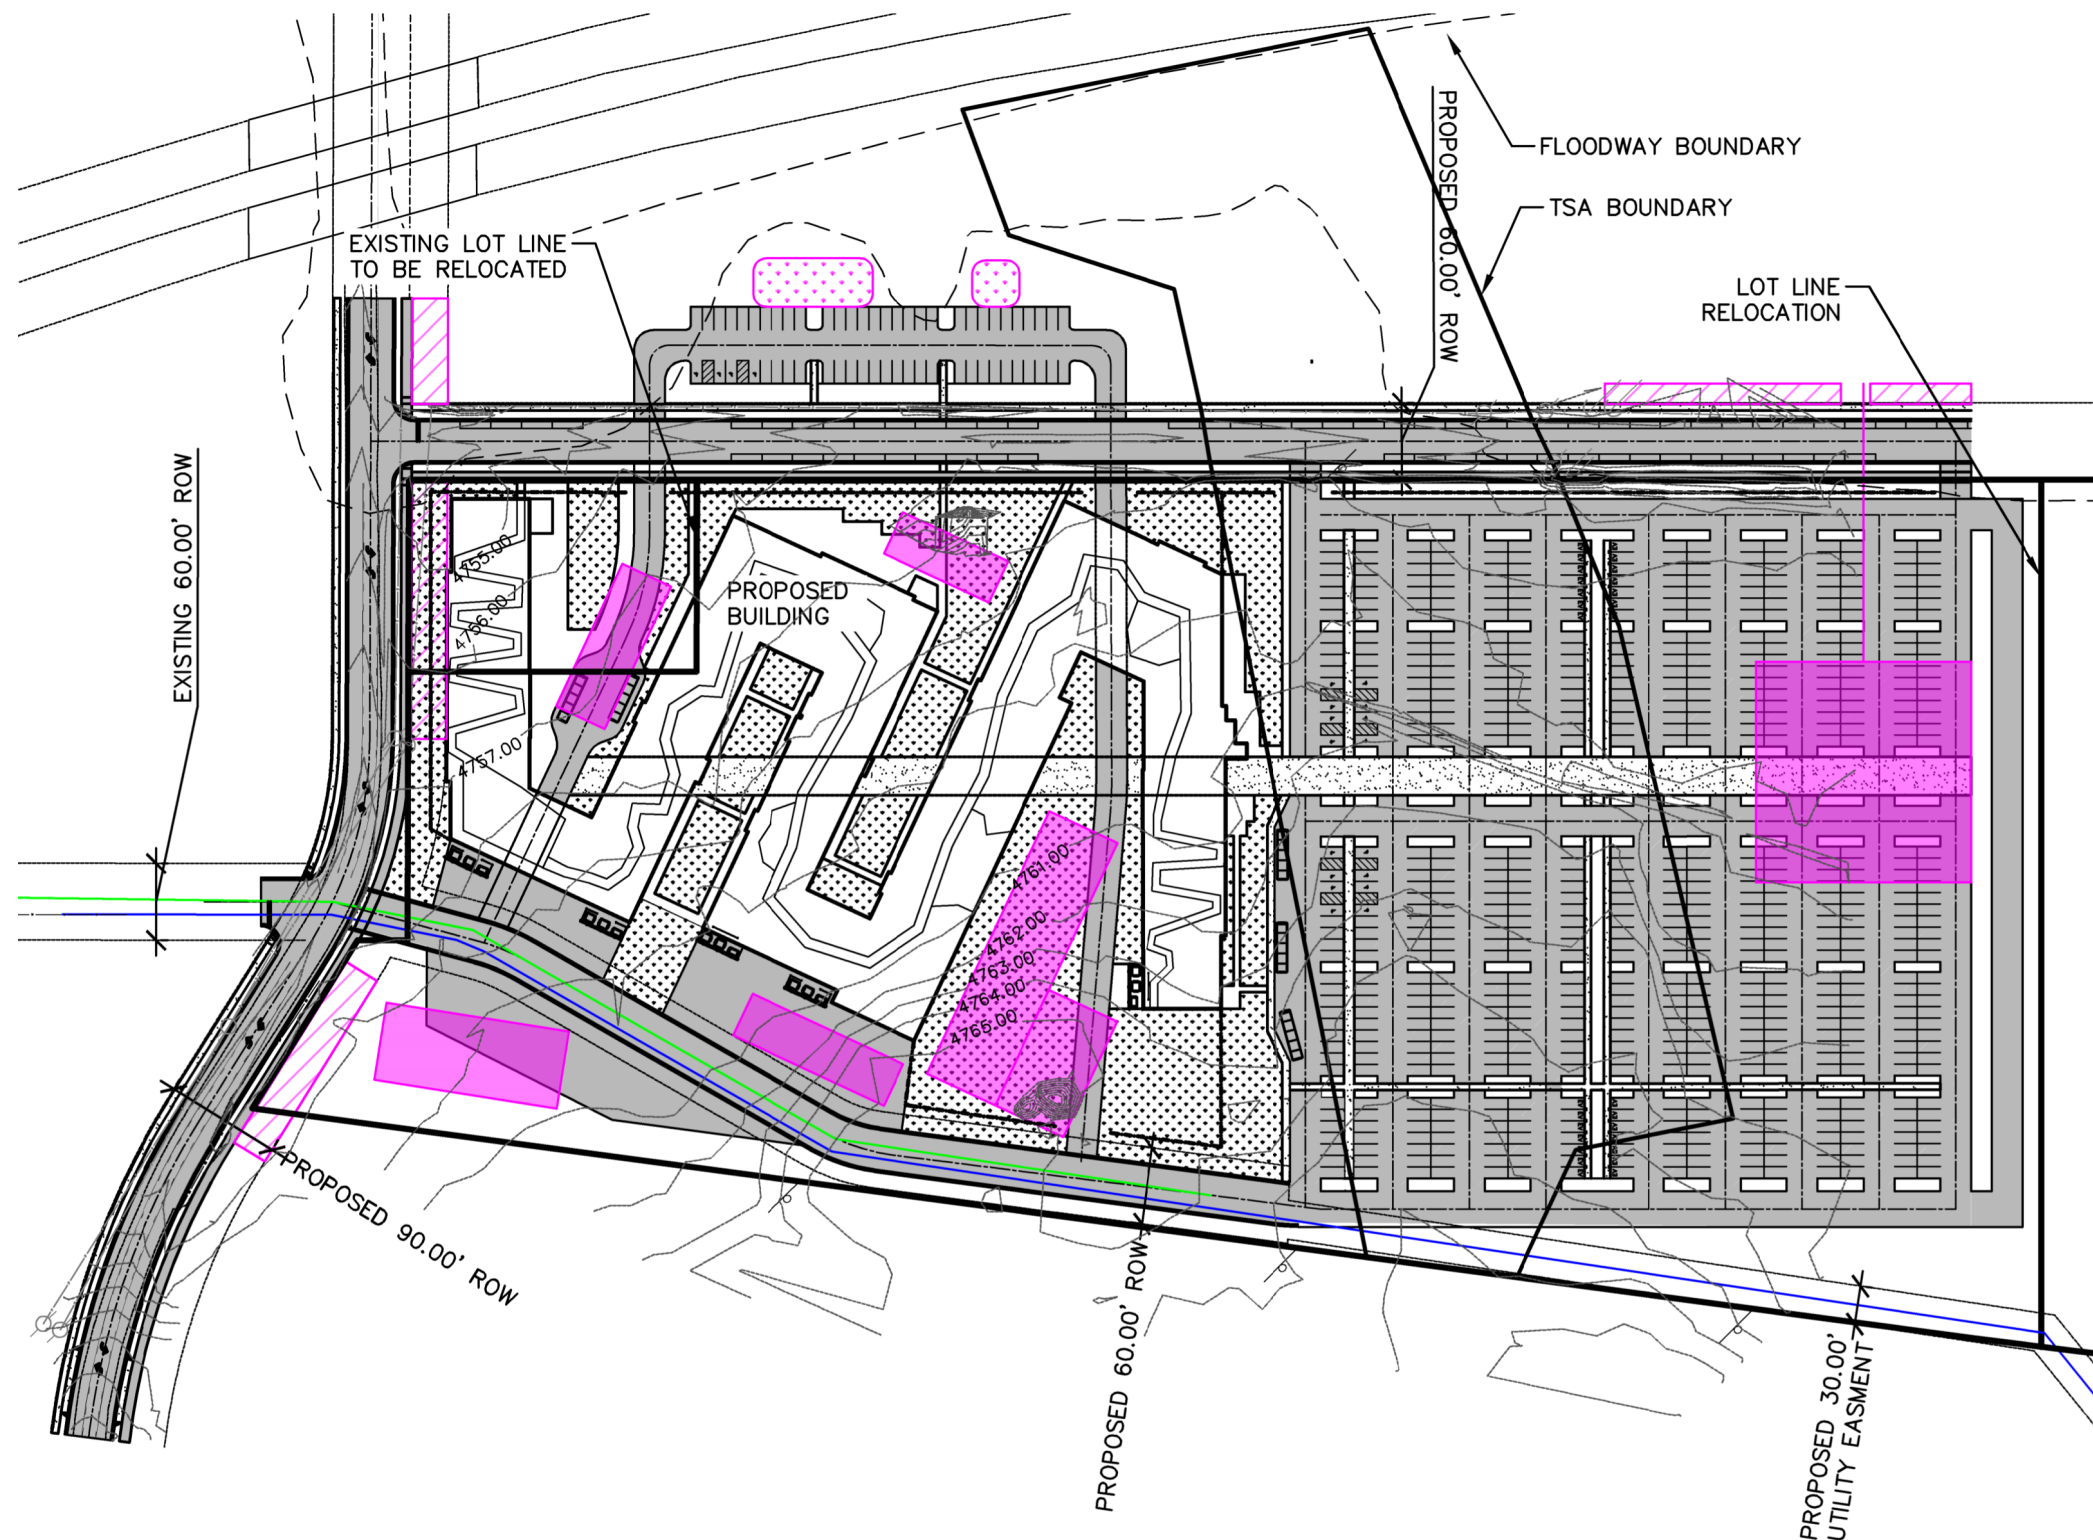

LEGEND

| | EXISTING | PROPOSED |
|-------------------------|----------|----------|
| SUBJECT PROPERTY LINE | | |
| ADJACENT PROPERTY LINE | | |
| FLOODWAY BOUNDARY LINE | | |
| SANITARY SEWER MAIN | | |
| WATER MAIN | | |
| OVERHEAD POWER LINE | | |
| CONTOUR | | |
| CURB AND GUTTER | | |
| ASPHALT | | |
| CONCRETE | | |
| PRIVATE SUBSURFACE POND | | |
| PRIVATE SURFACE POND | | |
| PUBLIC SUBSURFACE POND | | |
| POWER POLE | | |
| GUYWIRE | | |
| LIGHT POLE | | |
| SIGN | | |

NOTE:
 POTENTIAL STORM POND LOCATIONS AND SIZING
 ARE NOT REFLECTIVE OF ACTUAL POND SIZING OR
 FUTURE PERMANENT LOCATION.

